


DIMENSION DIAGRAM

NOTE: H = HEIGHT OF CURB

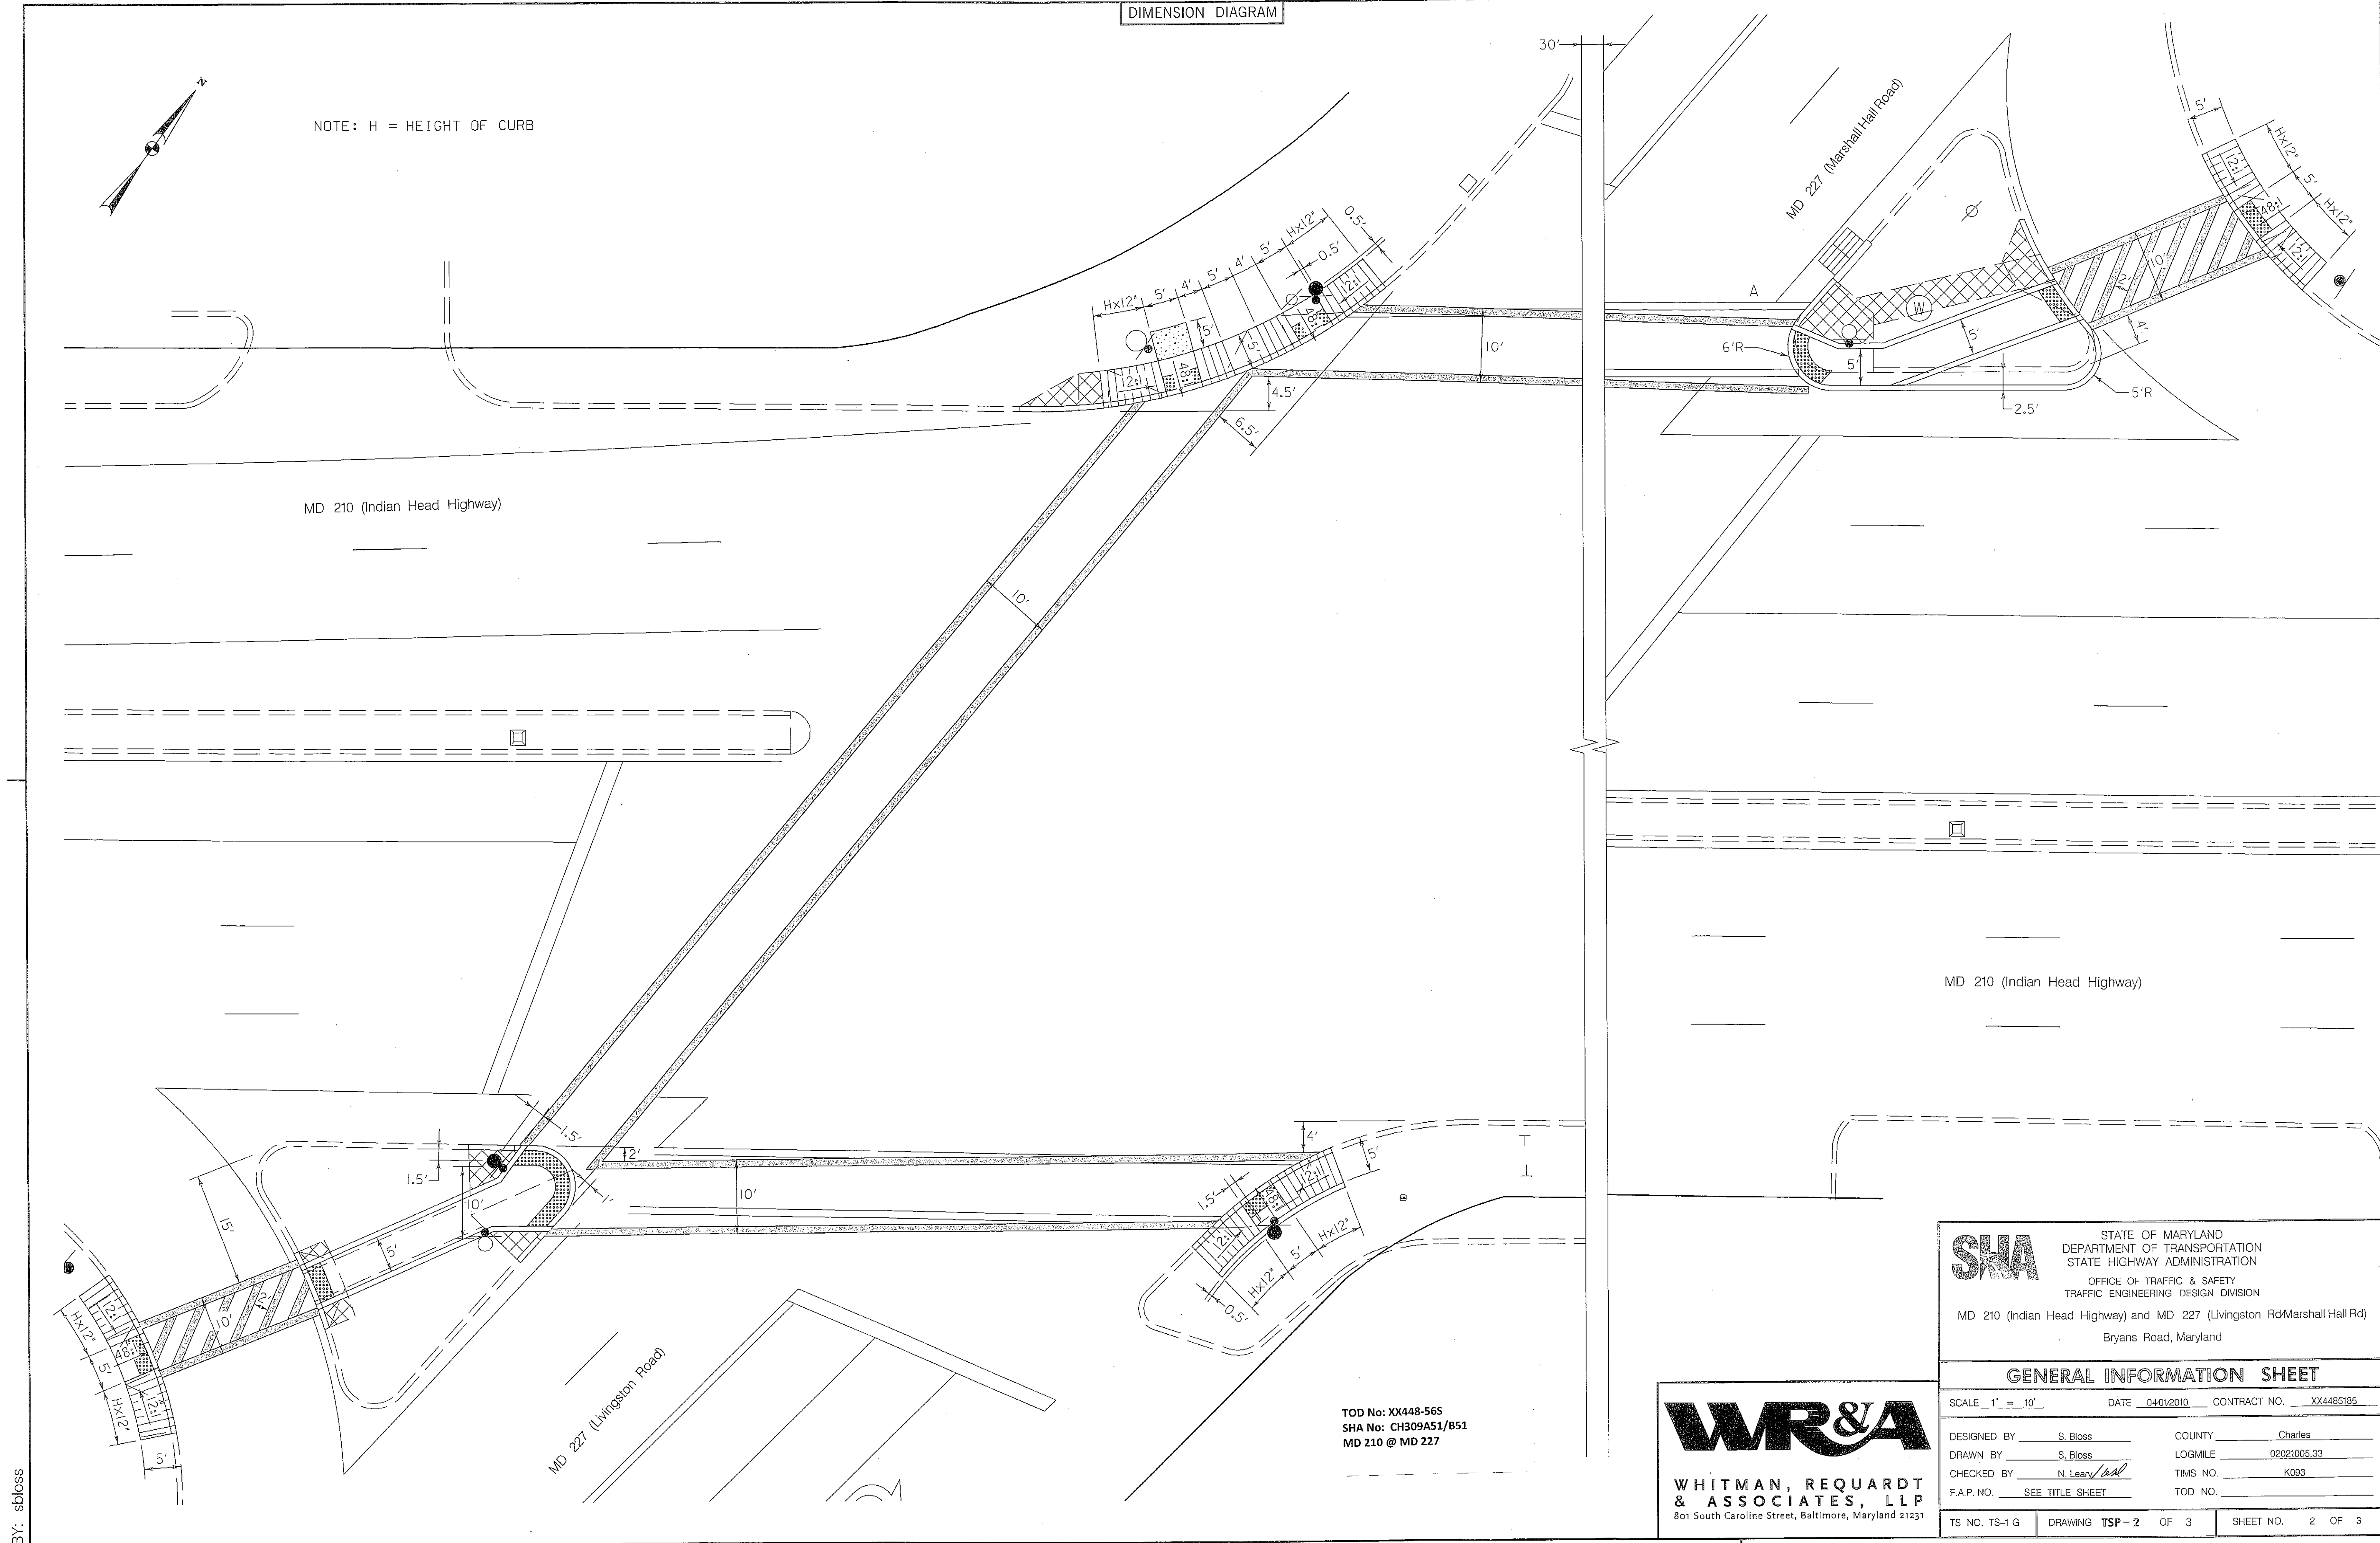

TOD No: XX448-565
SHA No: CH309A51/B51
MD 210 @ MD 227

WR&A
WHITMAN, REQUARDT
& ASSOCIATES, LLP
801 South Caroline Street, Baltimore, Maryland 21231

SHA STATE OF MARYLAND
DEPARTMENT OF TRANSPORTATION
STATE HIGHWAY ADMINISTRATION
OFFICE OF TRAFFIC & SAFETY
TRAFFIC ENGINEERING DESIGN DIVISION
MD 210 (Indian Head Highway) and MD 227 (Livingston Rd/Marshall Hall Rd)
Bryans Road, Maryland

GENERAL INFORMATION SHEET

SCALE 1" = 10'	DATE 04/01/2010	CONTRACT NO. XX4485195
DESIGNED BY S. Bloss	COUNTY Charles	
DRAWN BY S. Bloss	LOGMILE 02021005.33	
CHECKED BY N. Leary	TIMS NO. K093	
F.A.P. NO. SEE TITLE SHEET	TOD NO.	
TS NO. TS-1 G	DRAWING TSP-2 OF 3	SHEET NO. 2 OF 3

PLOTTED: 04-05-2010
FILE: n:\31609-000\cadd\pssg-41002_h093.dgn

BY: sbloss